

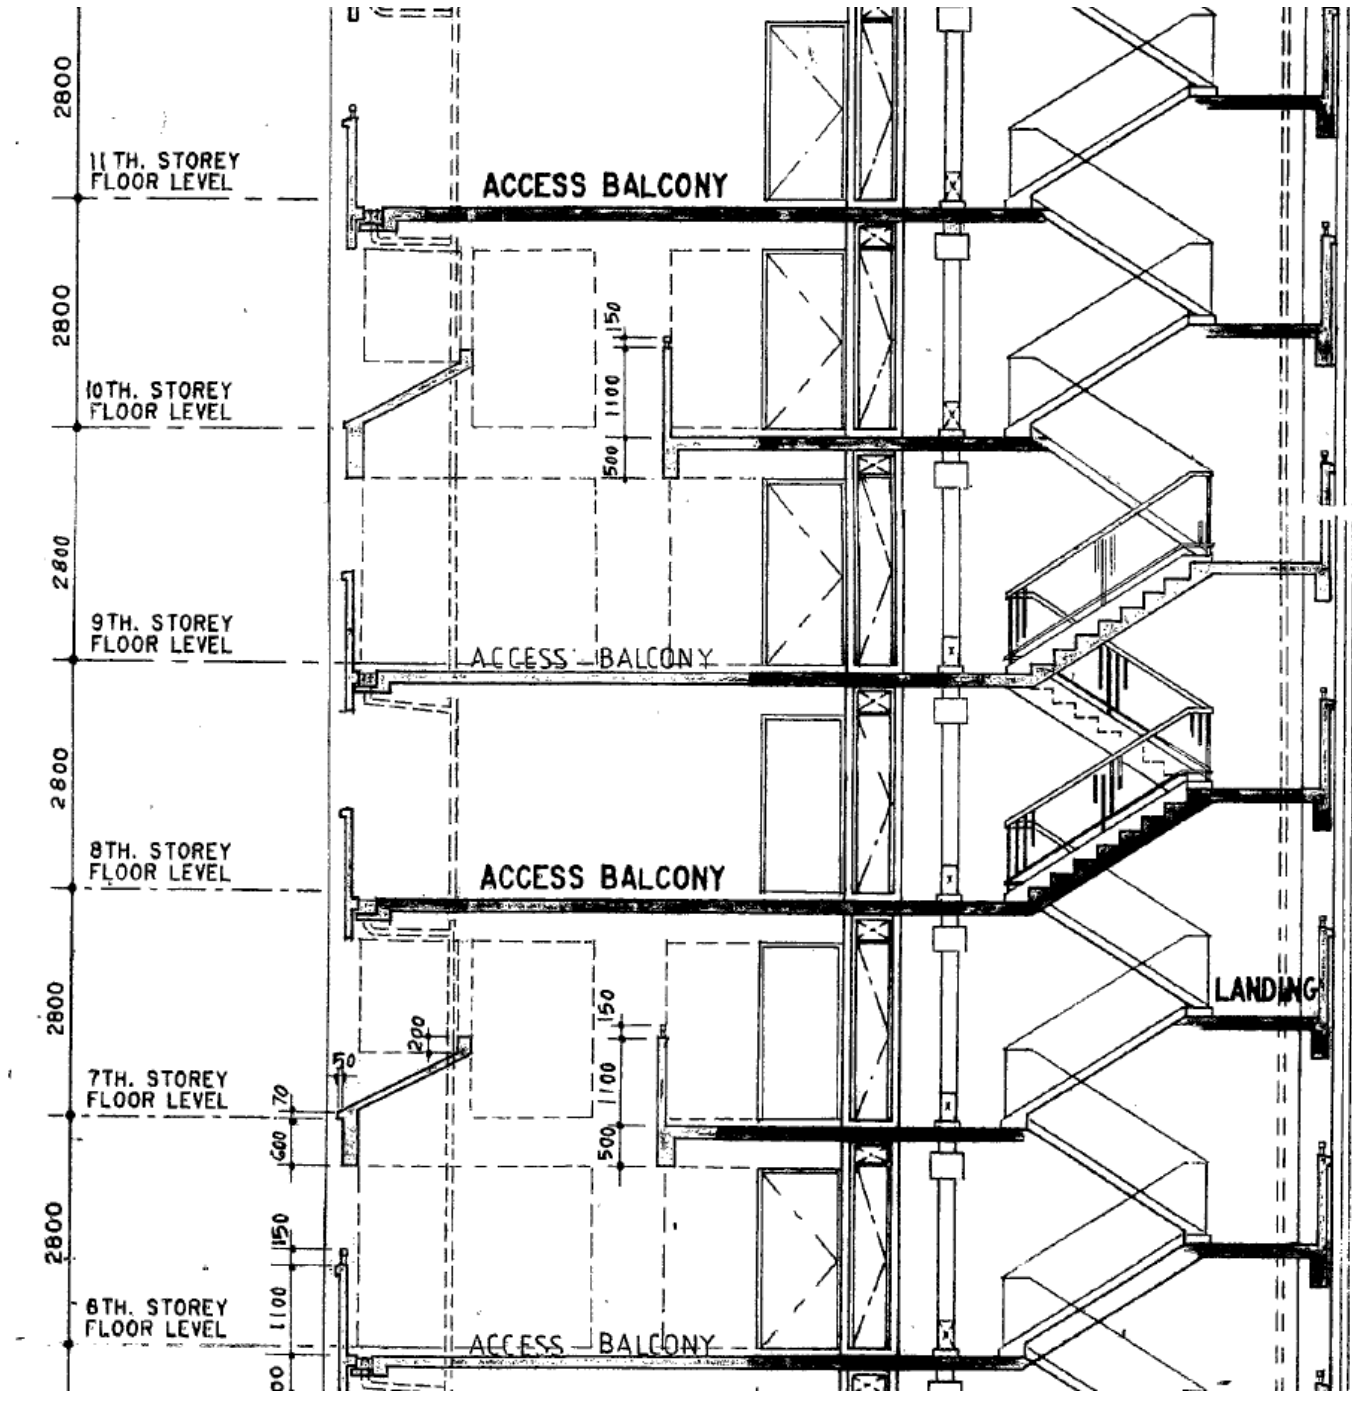



Sample A: Main entrance doors leading to staircase

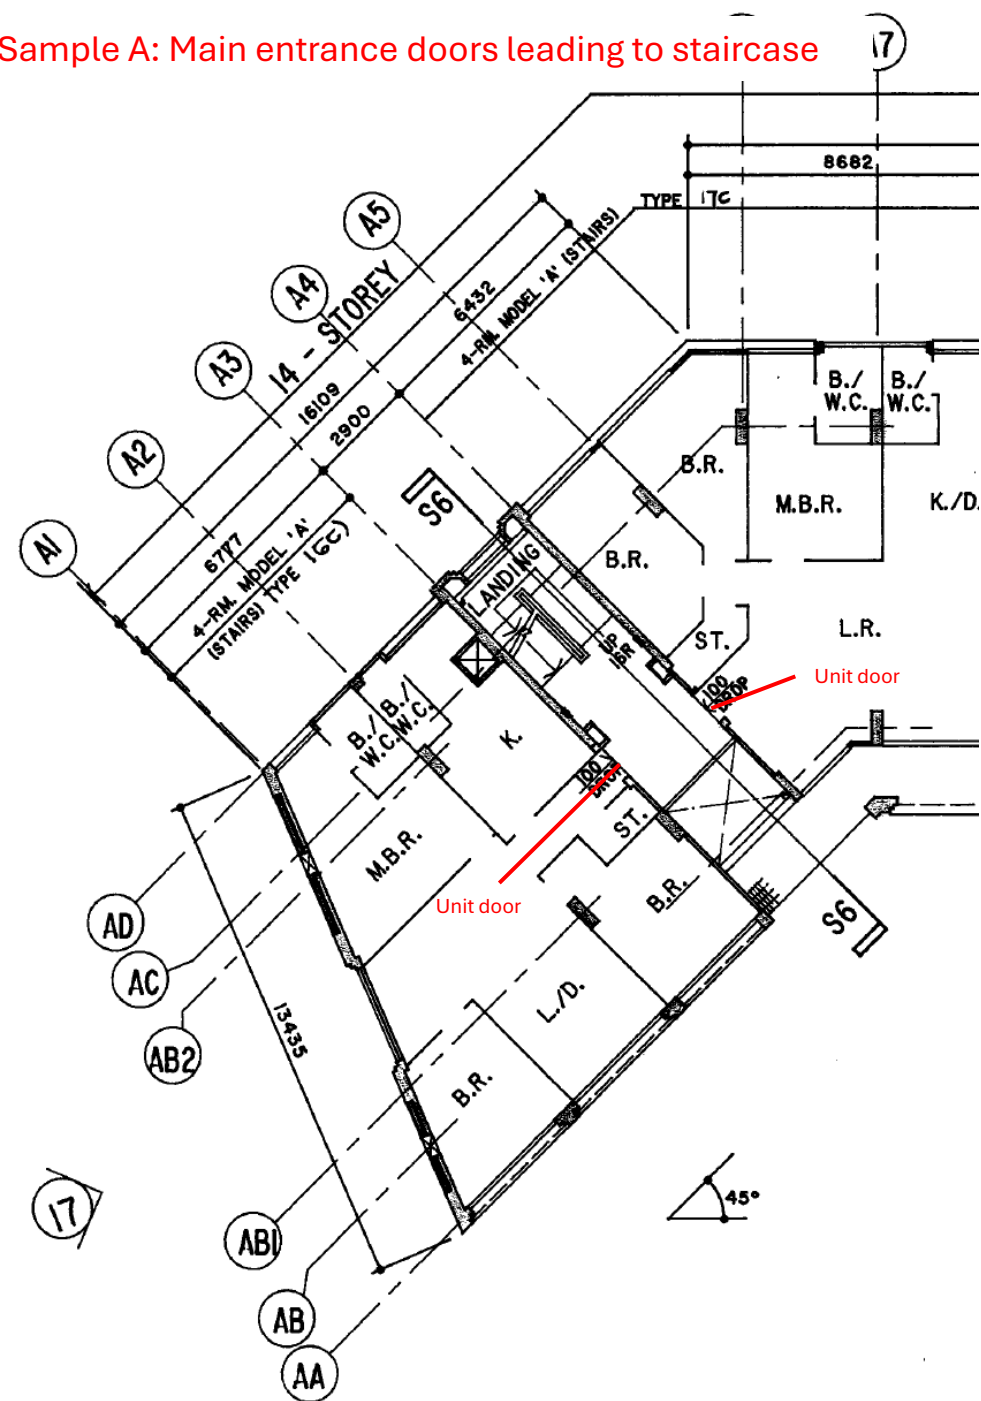

Sample B: Main entrance doors leading to staircase

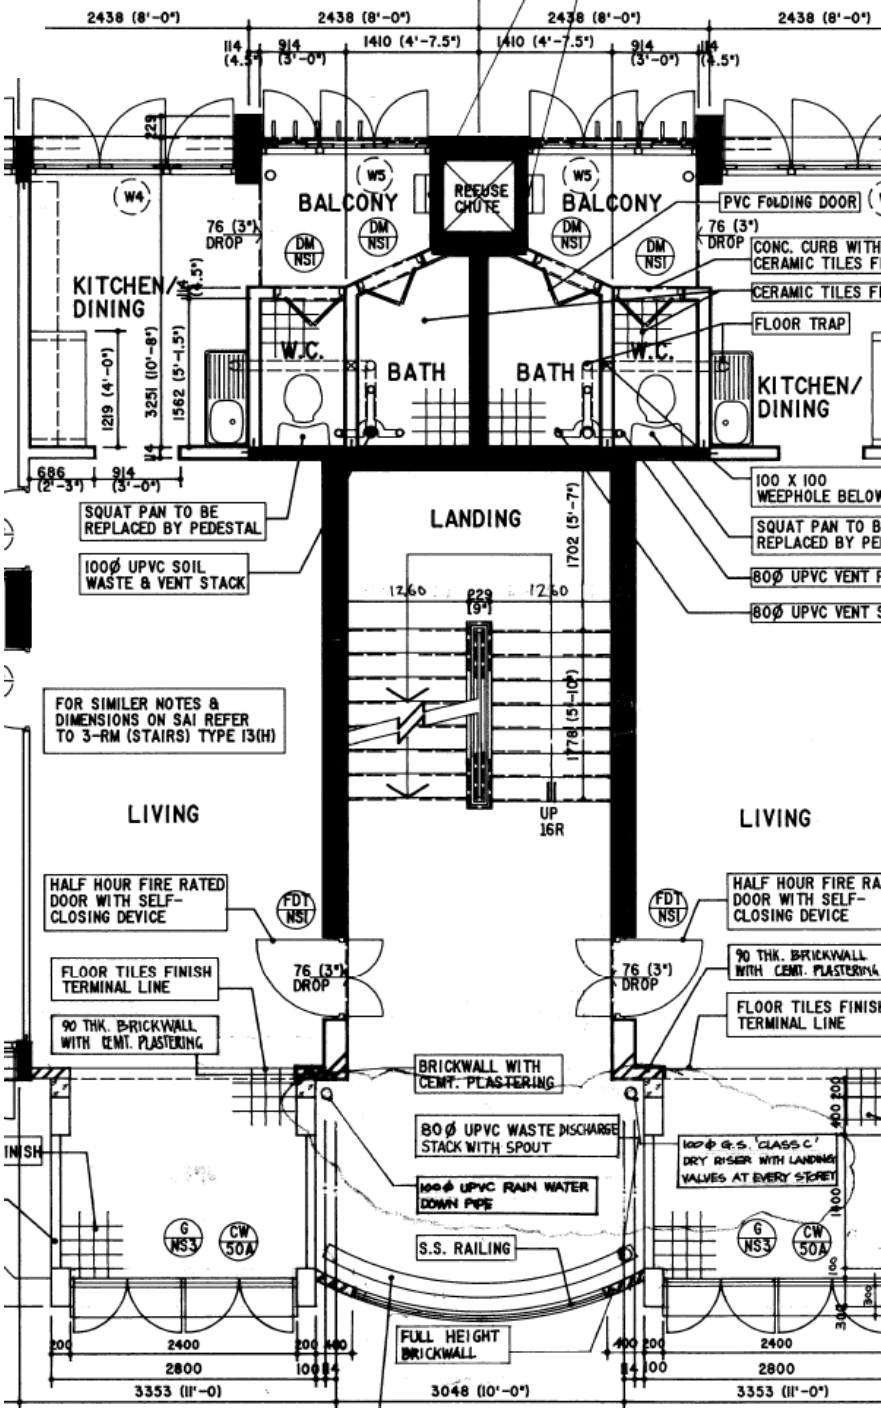

Sample C: Detailed dimensions of a typical staircase

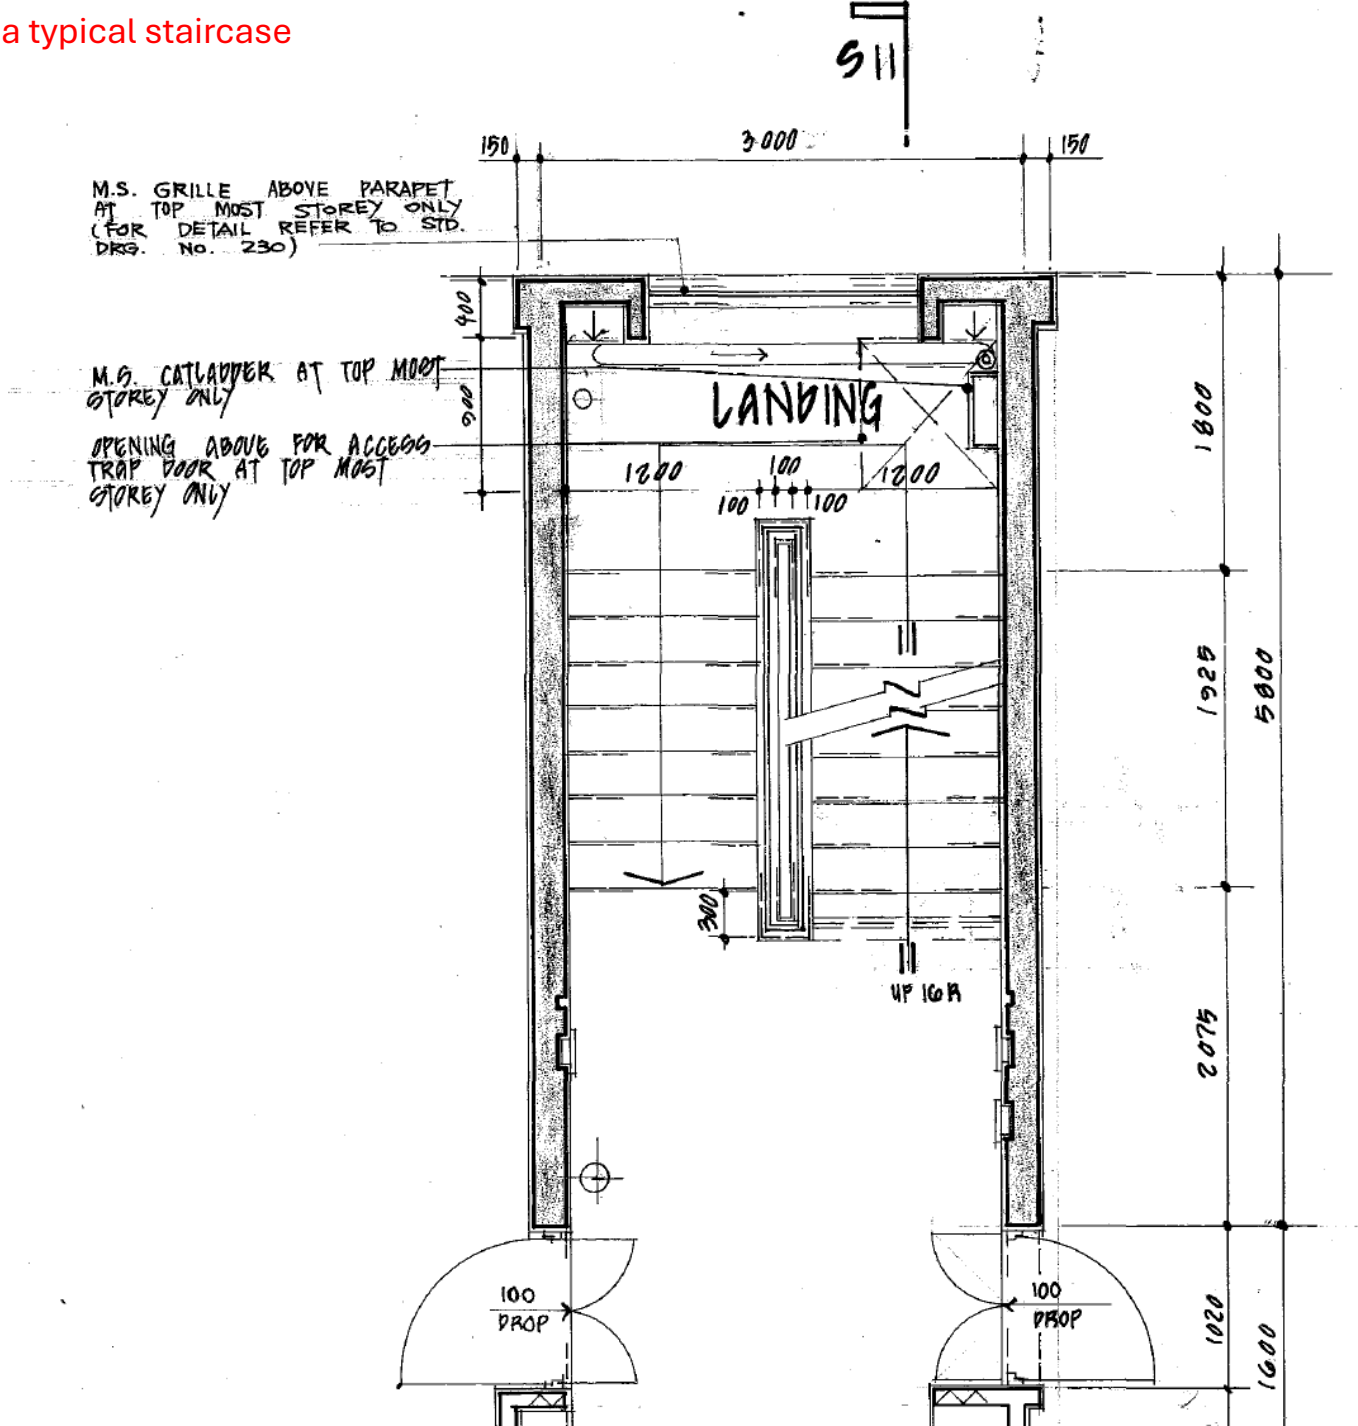

Sample D: Photographs of unit doors opening into mid-landing of staircase



Sample E and F: Photographs of 1st storey units with a multi-step entrance



Sample G: Photograph of 1st storey units with another variation of a multi-step entrance

